



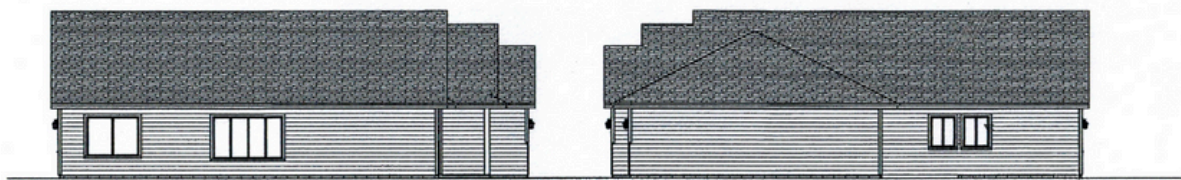

HAWTHORNE

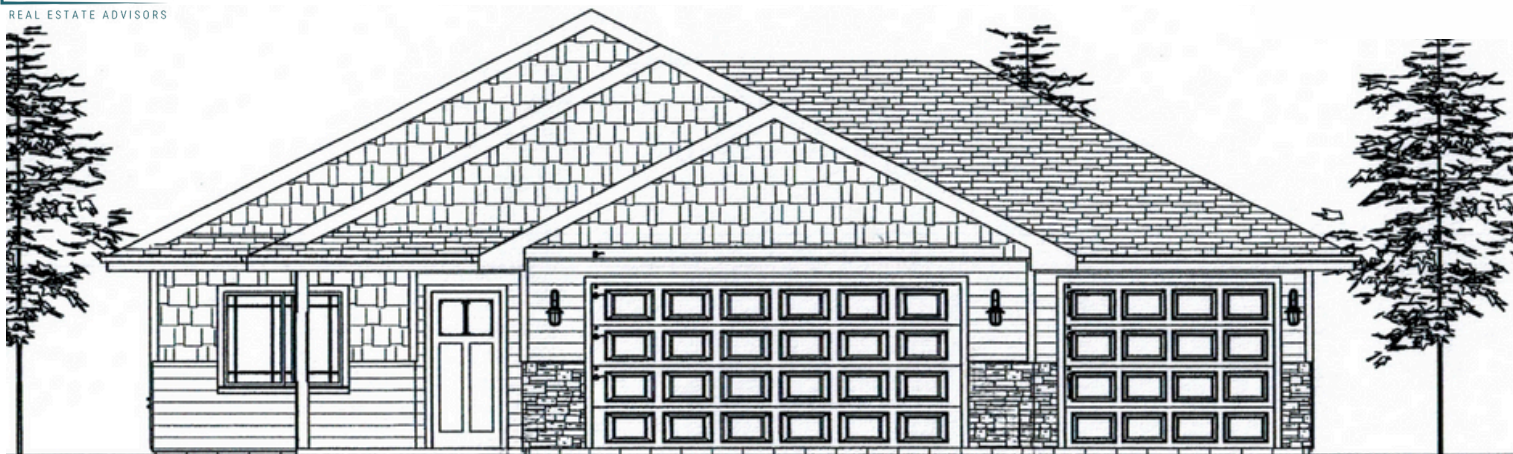


SIDE VIEW SCALE 1/8" = 1' 0" SIDE VIEWS

PRICE INCLUDING LOT STARTING AT: \$390,000



PLAN FEATURES

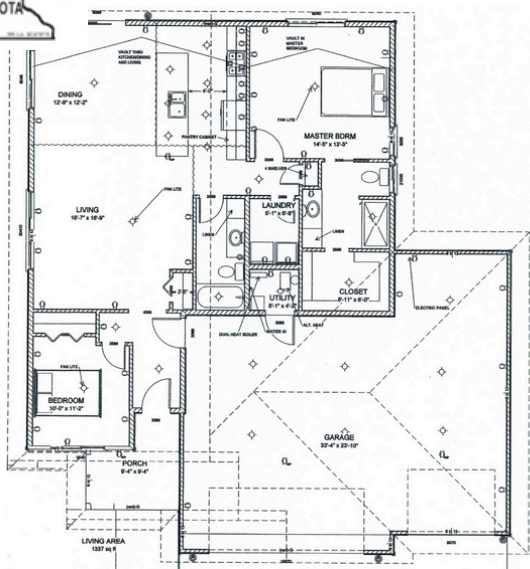

- 2 BEDROOMS
- 2 BATHROOMS
- FRONT PORCH & 12'X12' BACK PATIO
- 3 CAR GARAGE
- LIVING AREA 1,337 SQ FT
- VAULTED MASTER BEDROOM
- PRIMARY BATH & WALK-IN CLOSET
- IN-FLOOR HEAT
- ON-DEMAND HOT WATER

**Floor plans and pricing are subject to change.*



