



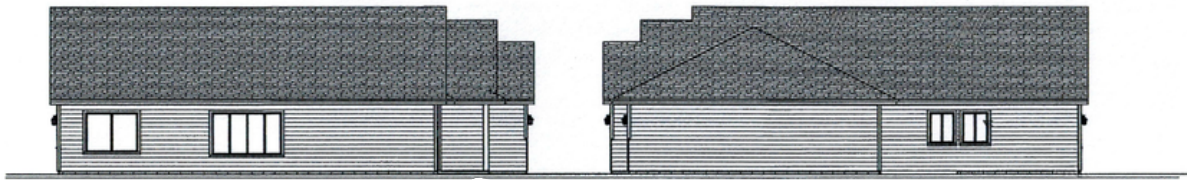


HAWTHORNE

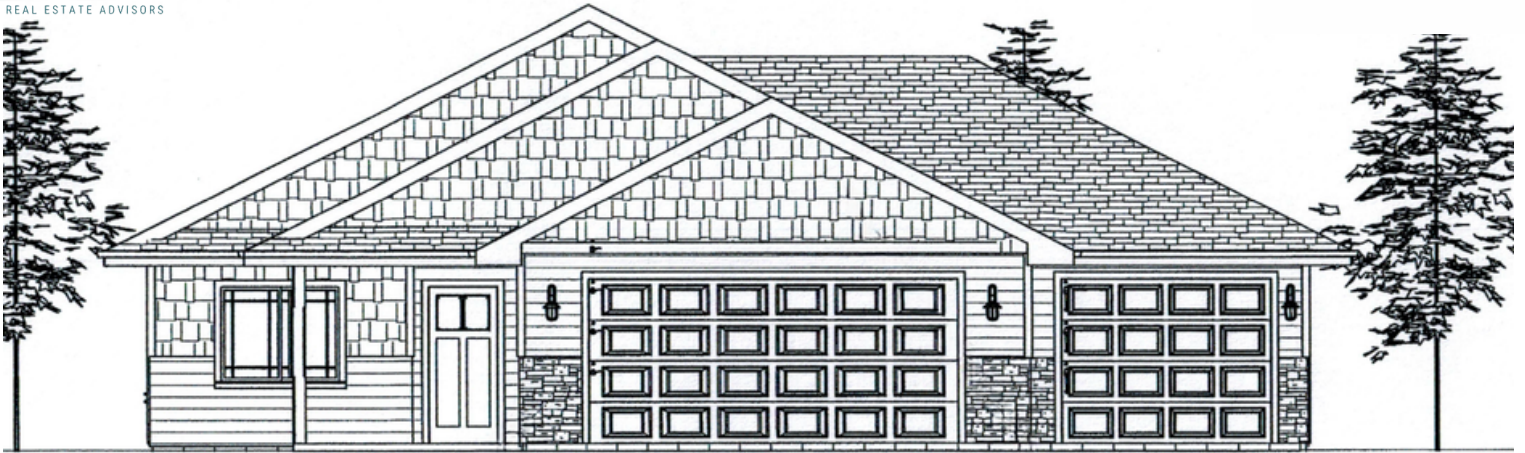

PRICE INCLUDING LOT STARTING AT: \$400,000



PLAN FEATURES

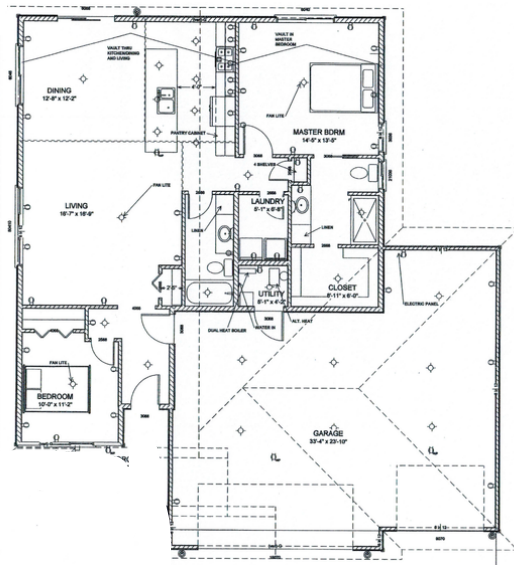

- 2 BEDROOMS
- 2 BATHROOMS
- FRONT PORCH & 12'X12' BACK PATIO
- 3 CAR GARAGE
- LIVING AREA 1,337 SQ FT
- VAULTED MASTER BEDROOM
- PRIMARY BATH & WALK-IN CLOSET
- IN-FLOOR HEAT
- ON-DEMAND HOT WATER
- PRICED ON \$72,000 LOT

**Floor plans and pricing are subject to change.*



MELBY HOMES, LLC
NORTH BRANCH, MN

MODEL: HAWTHORNE MODEL

FINE QUALITY HOMES
SINCE 1978

DO NOT REPRODUCE THESE PLANS WITHOUT PERMISSION

MAIN LEVEL PLAN

SCALE: 1/4" = 1' 0" UNLESS NOTED

