





ST. MARTIN

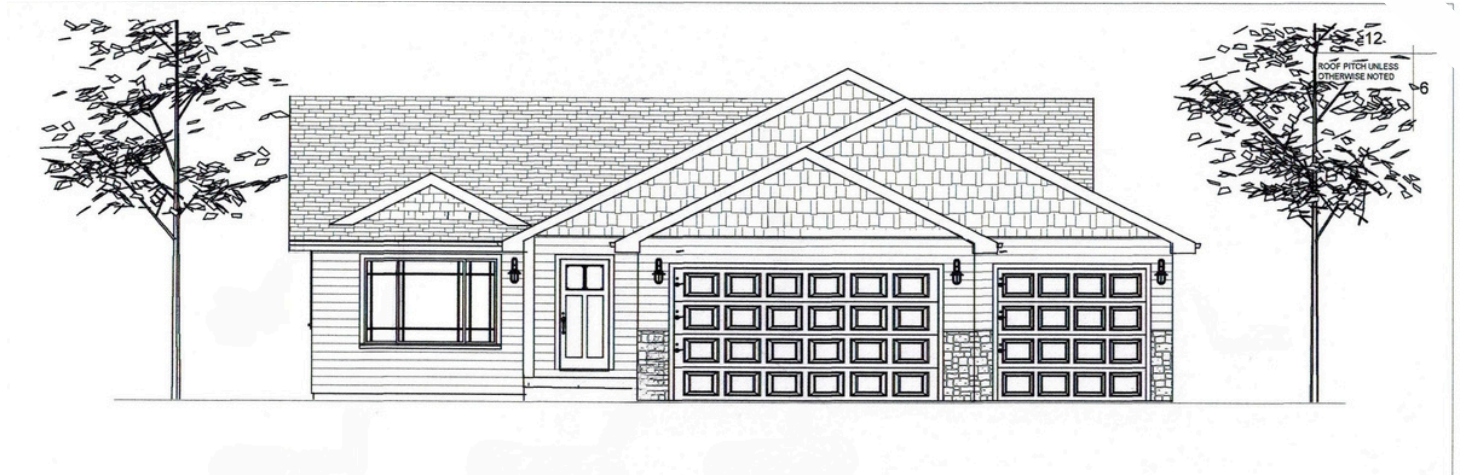

PRICE INCLUDING LOT STARTING AT: \$445,000



PLAN FEATURES

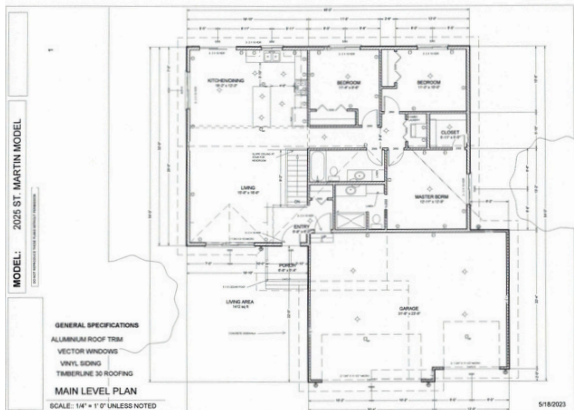

- 3 BEDROOMS
- 2 BATHROOMS
- 3 CAR GARAGE
- MAIN FLOOR 1,412 SQ FT
- FULL UNFINISHED BASEMENT
- PRIMARY BATH & WALK-IN CLOSET
- FORCED AIR HEAT & CENTRAL AIR
- PRICED ON \$72,000 LOT

**Floor plans and pricing are subject to change.*



DO NOT REPRODUCE THESE PLANS WITHOUT PERMISSION

SCALE: 1/4" = 1' 0" UNLESS NOTED

